


<u>AREA CALCULATIONS</u>
<u>LIVING AREA 2,748</u>
<u>2 CAR GARAGE 615</u>
<u>COVERED PORCH 133</u>
<u>COVERED PATIO 218</u>
<u>TOTAL FOUNDATION 3,714</u>

**PLAN I.D. 2748**  
**Blue Line Design Co.**  
**Copyright 2016**

○ FRONT ELEVATION

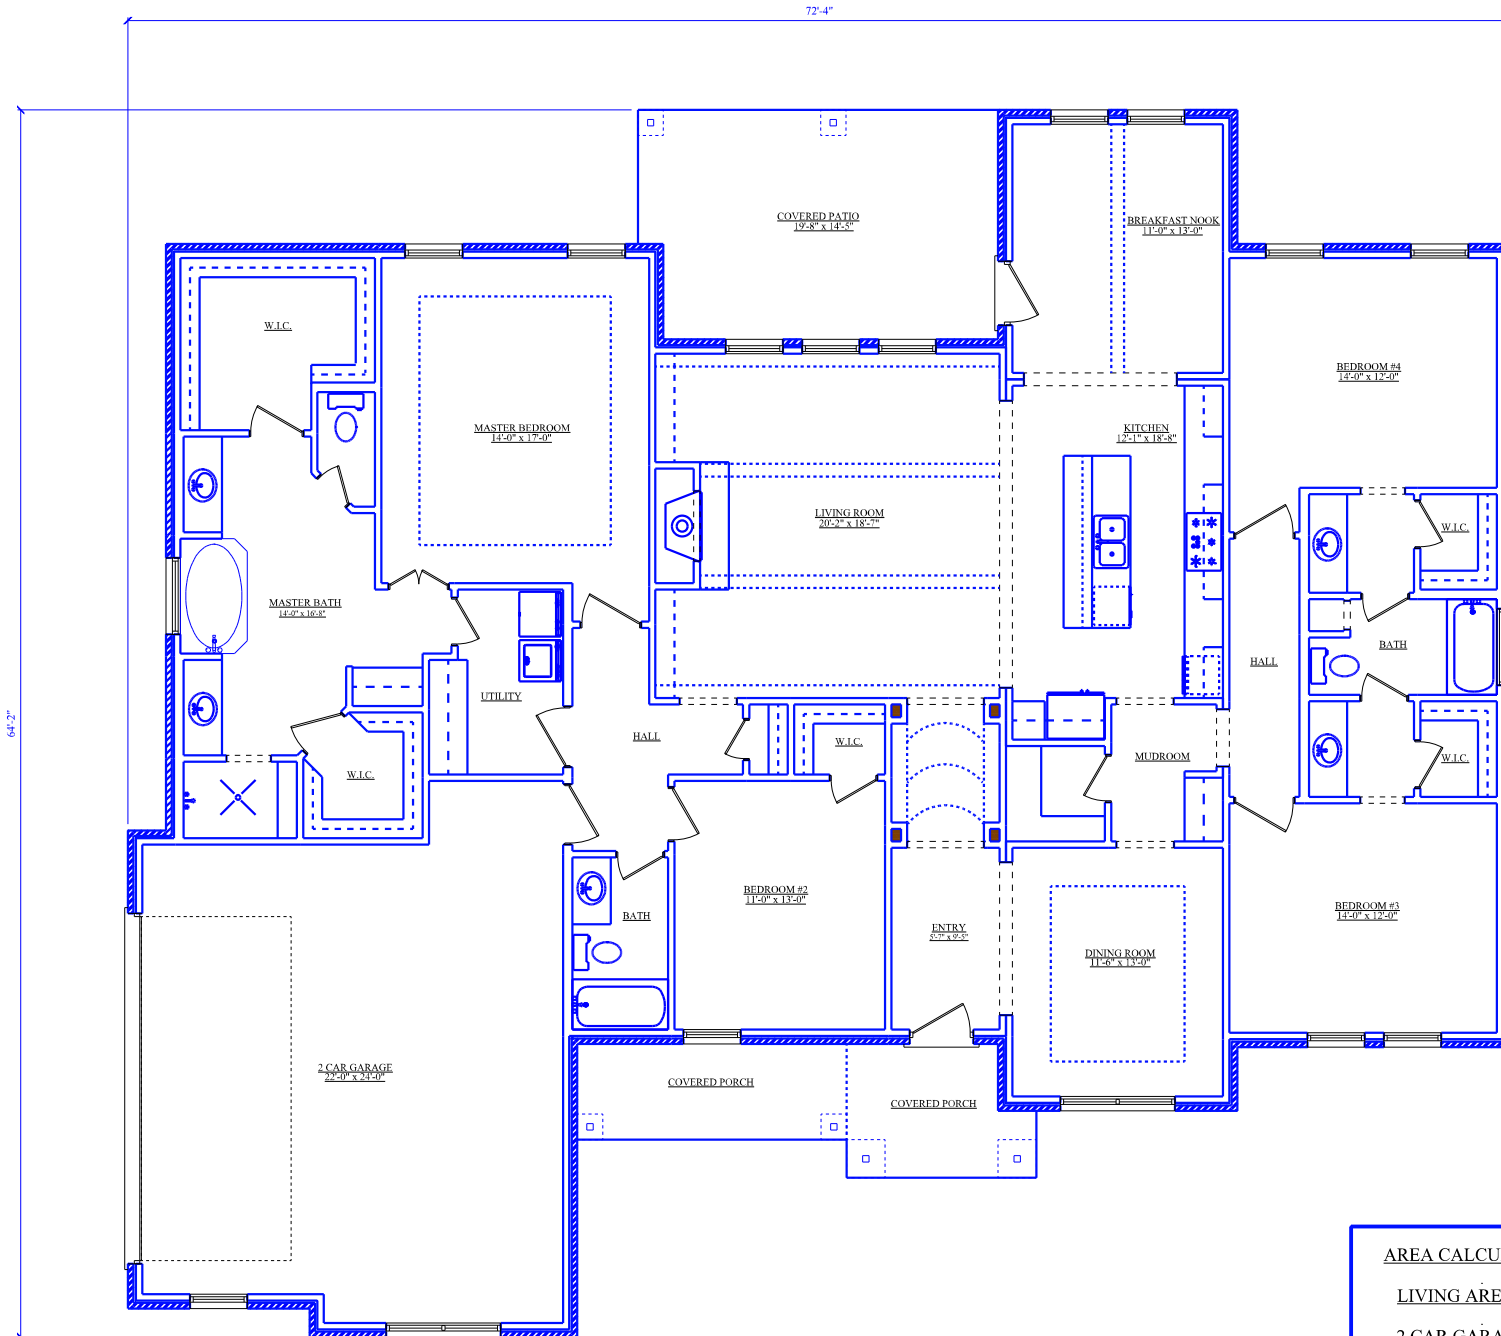

PLAN I.D. 2748  
Blue Line Design Co.  
Copyright 2016

**FLOOR PLAN**  
SCALE: 1/4" = 1'-0"

AREA CALCULATIONS	
LIVING AREA	2,748
2 CAR GARAGE	615
COVERED PORCH	133
COVERED PATIO	218
<b>TOTAL FOUNDATION</b>	<b>3,714</b>