

AREA CALCULATIONS

LIVING AREA 2,975

3 CAR GARAGE 835


COVERED PORCH 128

COVERED PATIO 416

TOTAL FOUNDATION 4,354

PLAN I.D. 2975
Blue Line Design Co.
Copyright 2016

○ FRONT ELEVATION

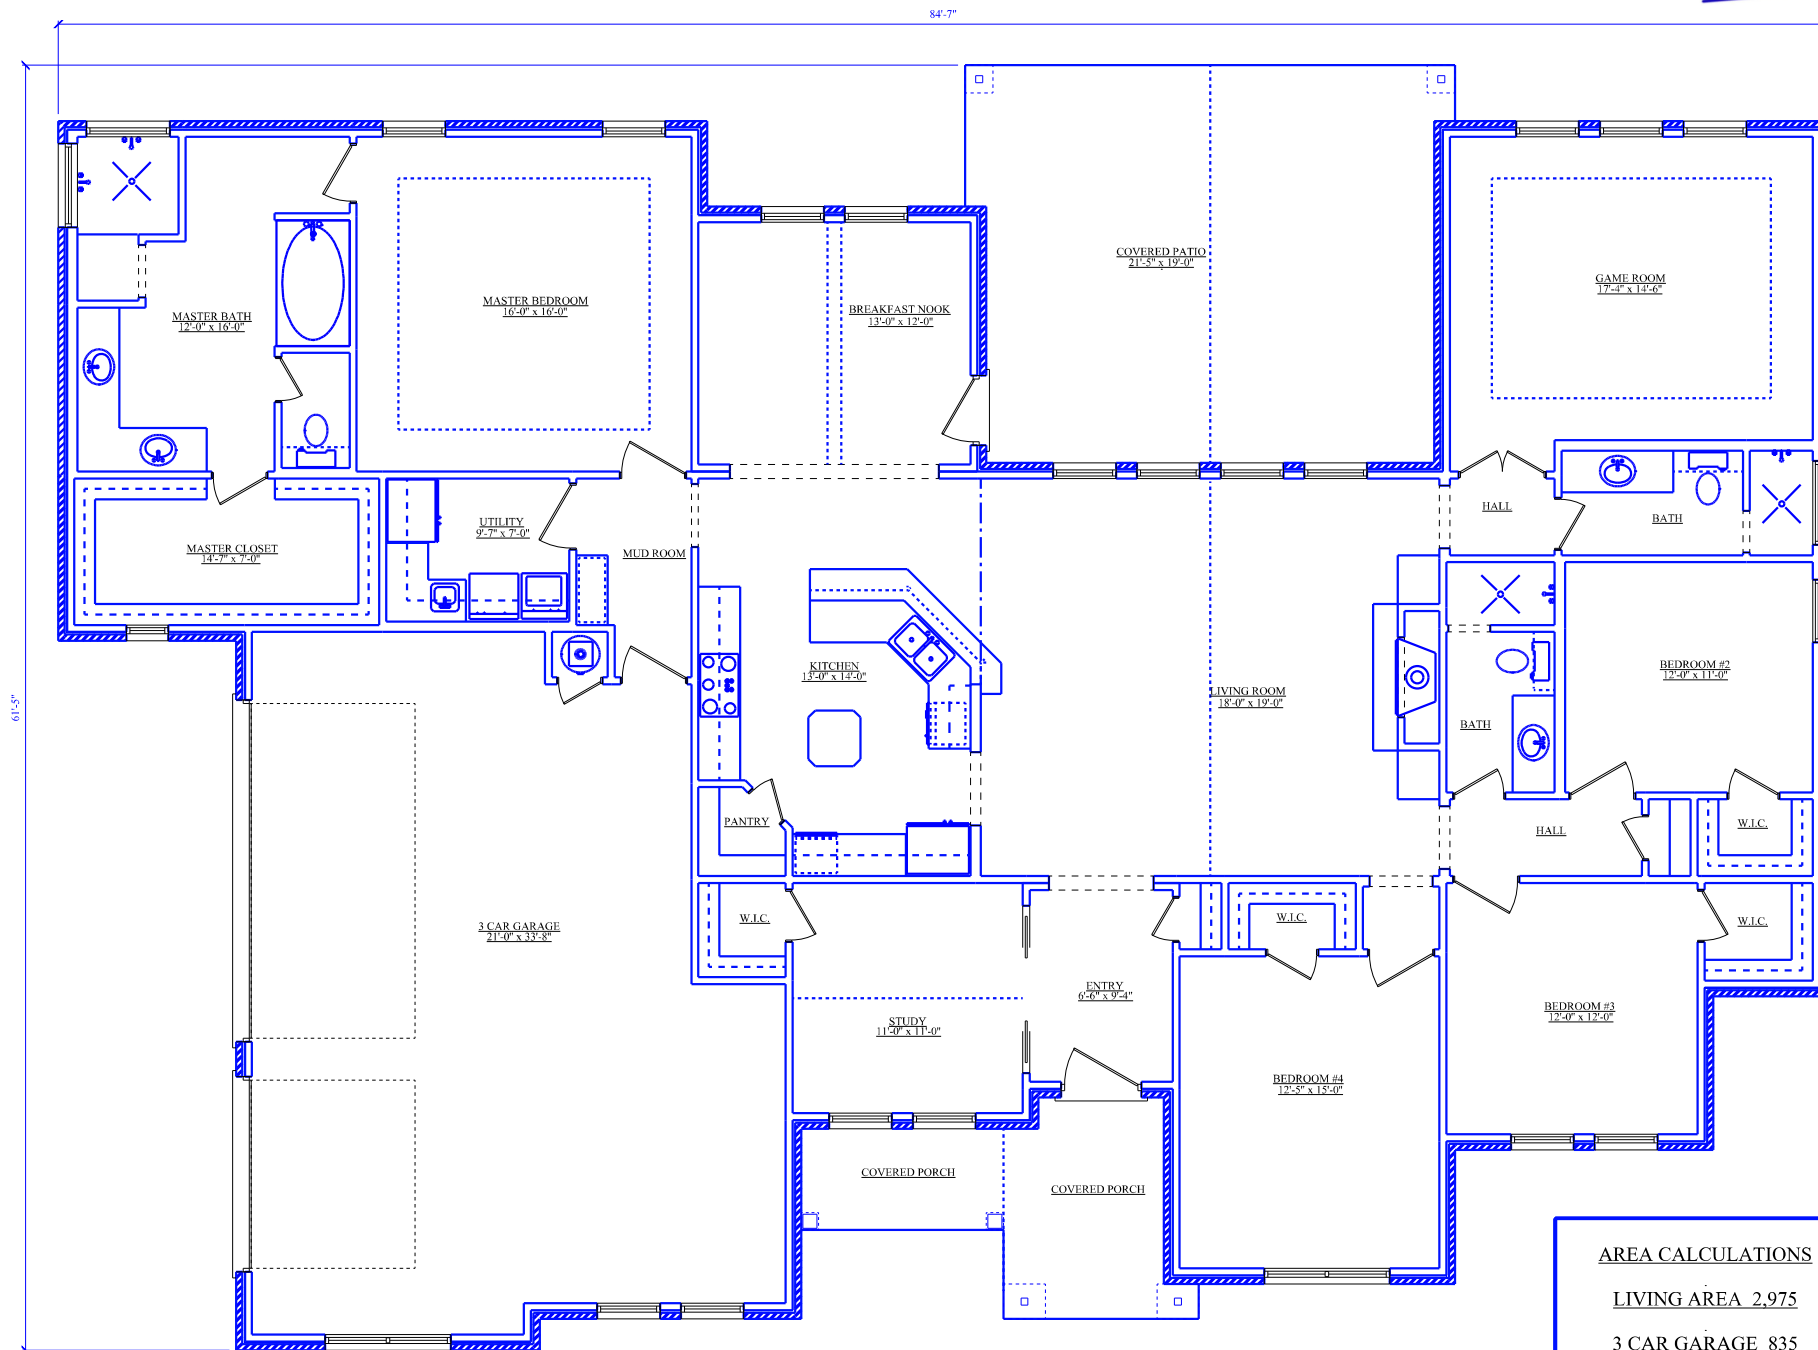

PLAN I.D. 2975
Blue Line Design Co.
Copyright 2016

FLOOR PLAN
SCALE: 1/4" = 1'-0"

AREA CALCULATIONS	
LIVING AREA	2,975
3 CAR GARAGE	835
COVERED PORCH	128
COVERED PATIO	416
TOTAL FOUNDATION	4,354