


○ FRONT ELEVATION

<u>AREA CALCULATIONS</u>
<u>LIVING AREA 2,877</u>
<u>3 CAR GARAGE 948</u>
<u>COVERED PORCH 137</u>
<u>PATIO CONVERSION 531</u>
<u>MOTHER IN-LAW AREA 1,589</u>
<u>1 CAR GARAGE 354</u>
<u>COVERED PORCH 50</u>
<u>COVERED PATIO 171</u>
<u>TOTAL FOUNDATION 6,660</u>
<u>NEW COVERED PATIO 30 SQ FT</u>

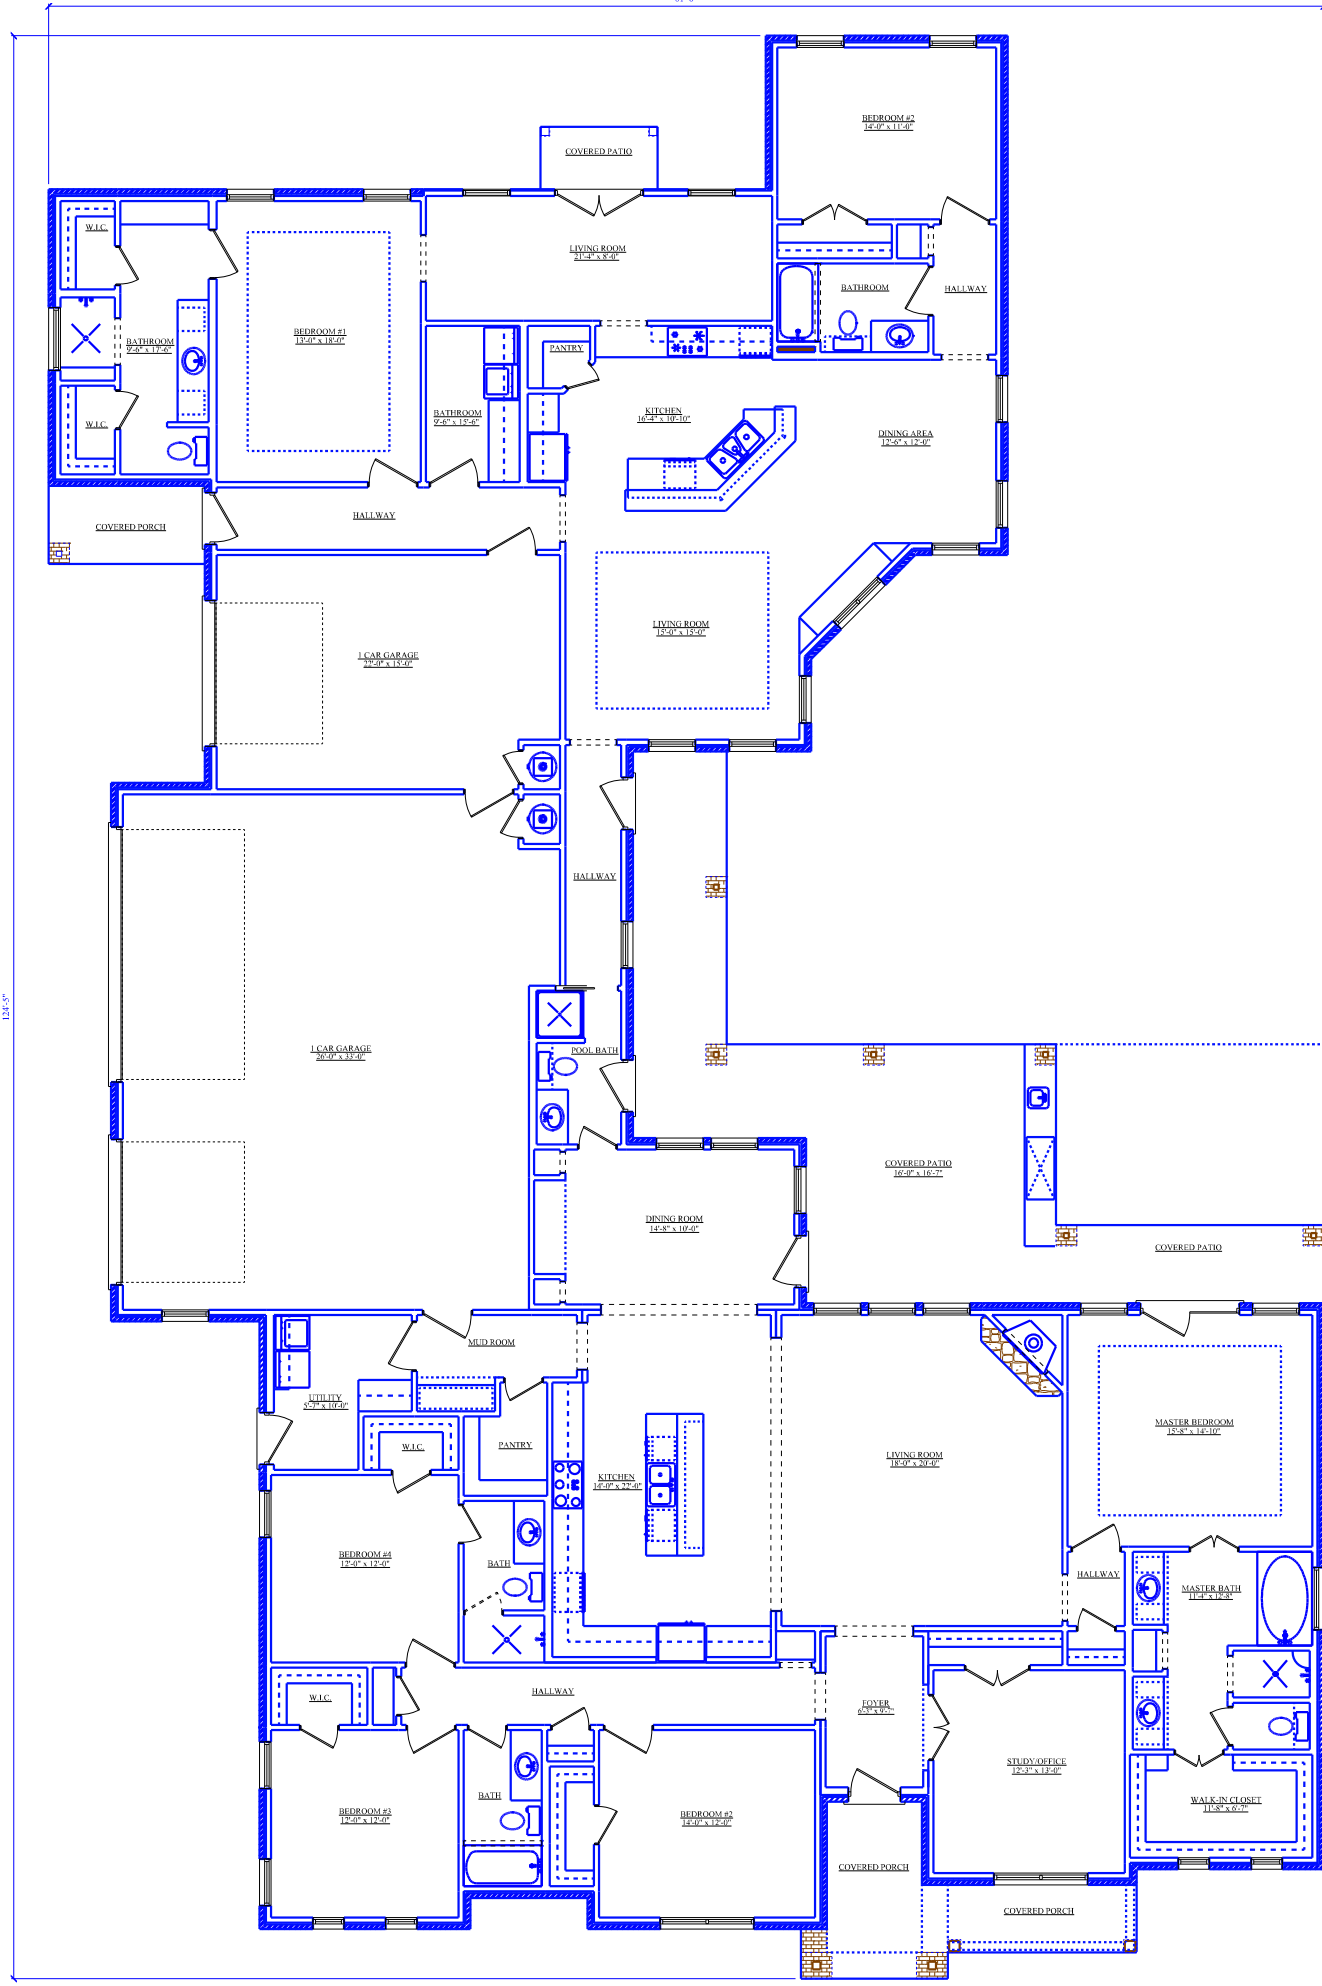

AREA CALCULATIONS

LIVING AREA	2,877
3 CAR GARAGE	948
COVERED PORCH	137
PATIO CONVERSION	531
MOTHER-IN-LAW AREA	1,589
1 CAR GARAGE	354
COVERED PORCH	50
COVERED PATIO	171
TOTAL FOUNDATION	6,660
NEW COVERED PATIO	30 SQ FT